



RevNo	Revision note	Date	Signature	Checked

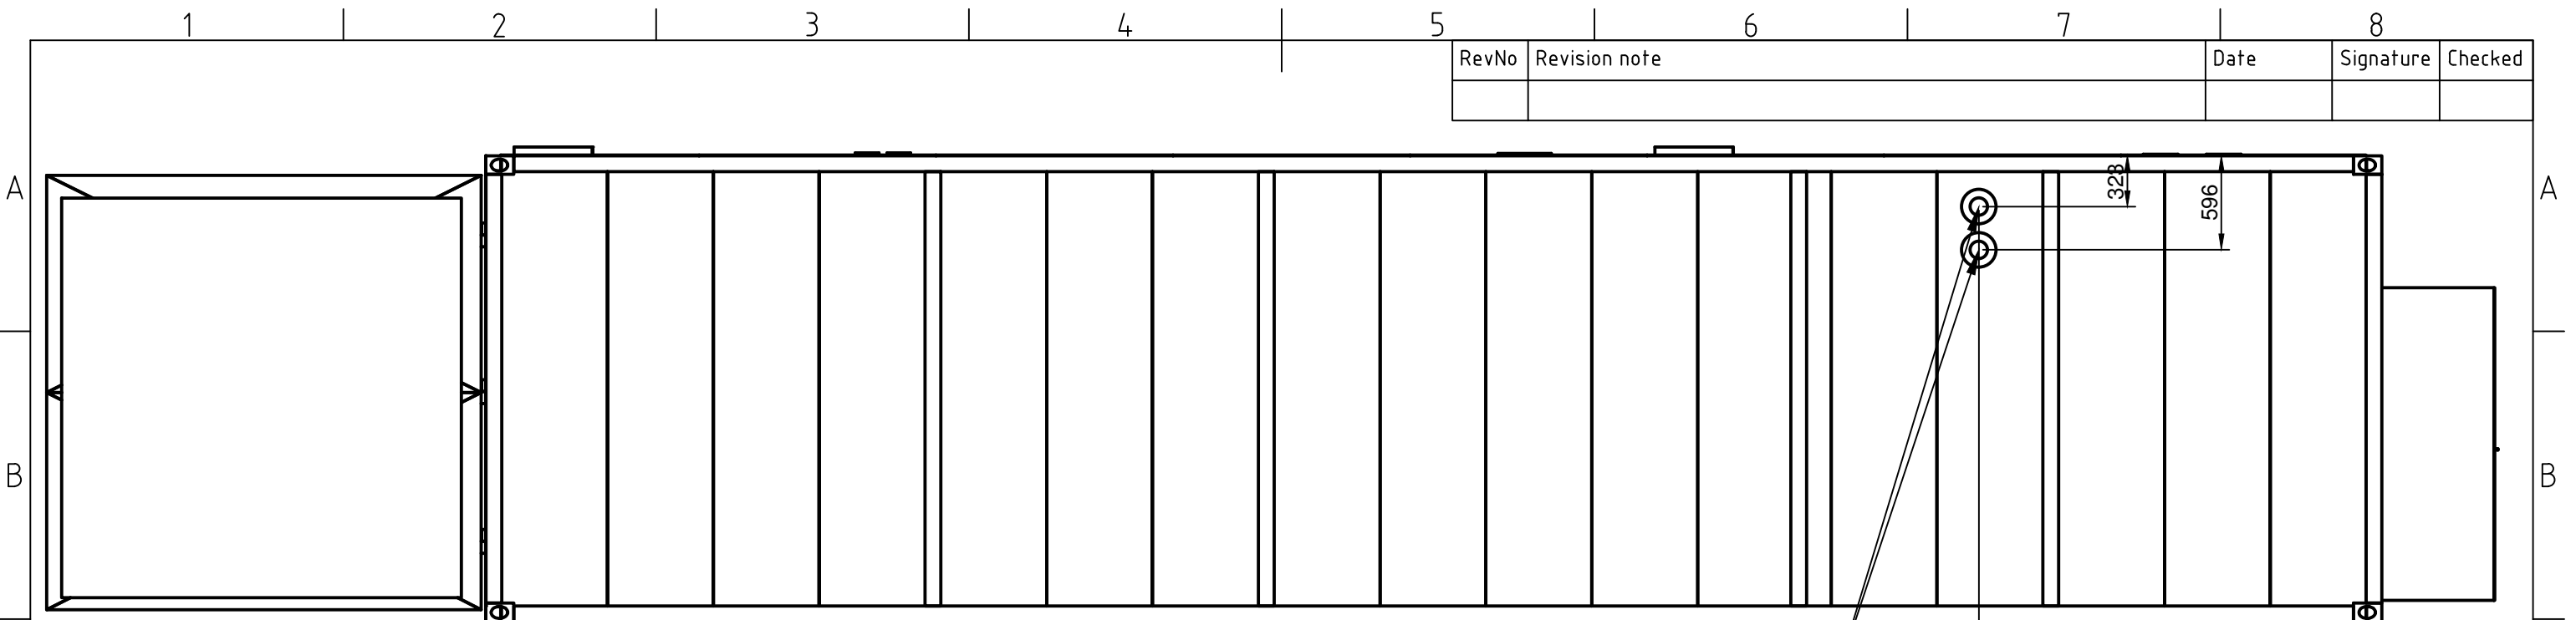

Wires In/Out Backside of Control D=135mm

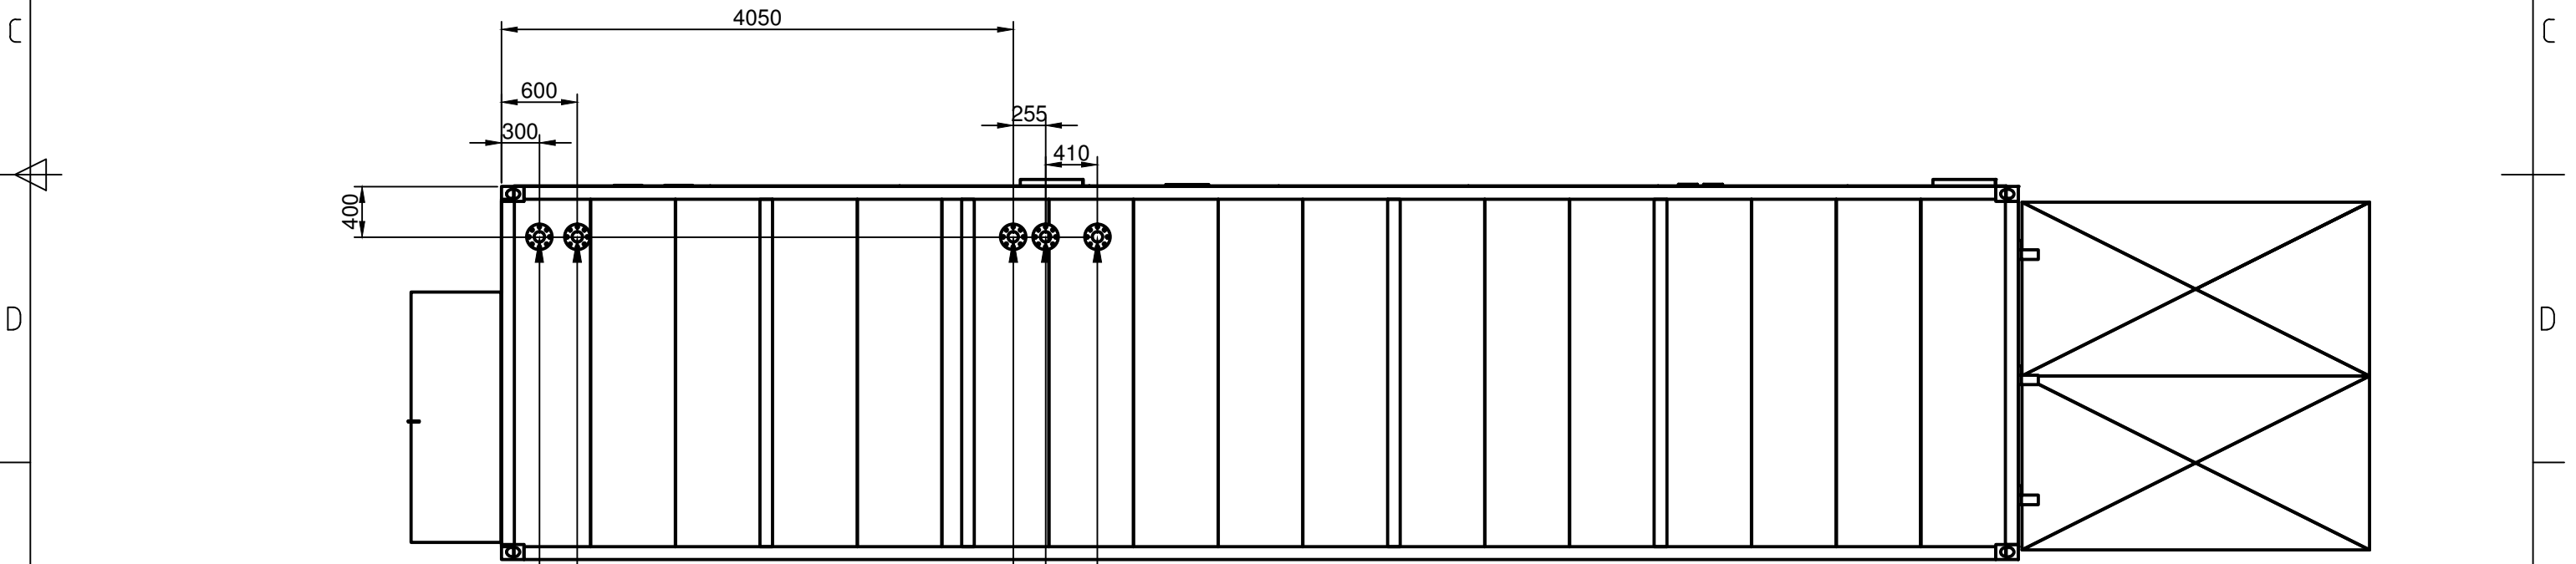


Water Output DN 80


Water Input DN 80

Emergency Cooling Input DN 80


Emergency Cooling Output DN 80

Gas Inlet DN 80

FILE NAME CHP 1 Container.dwg	FSCM NO	SHEET Detail 2	SCALE 1:50
SIZE			
DRAWN 9/6/2017			
CHECK APO	Detail 2		
APPR.			
ISSUED			
REV 0	DWG NO		
CONTRACT NO	2017 - 02103		

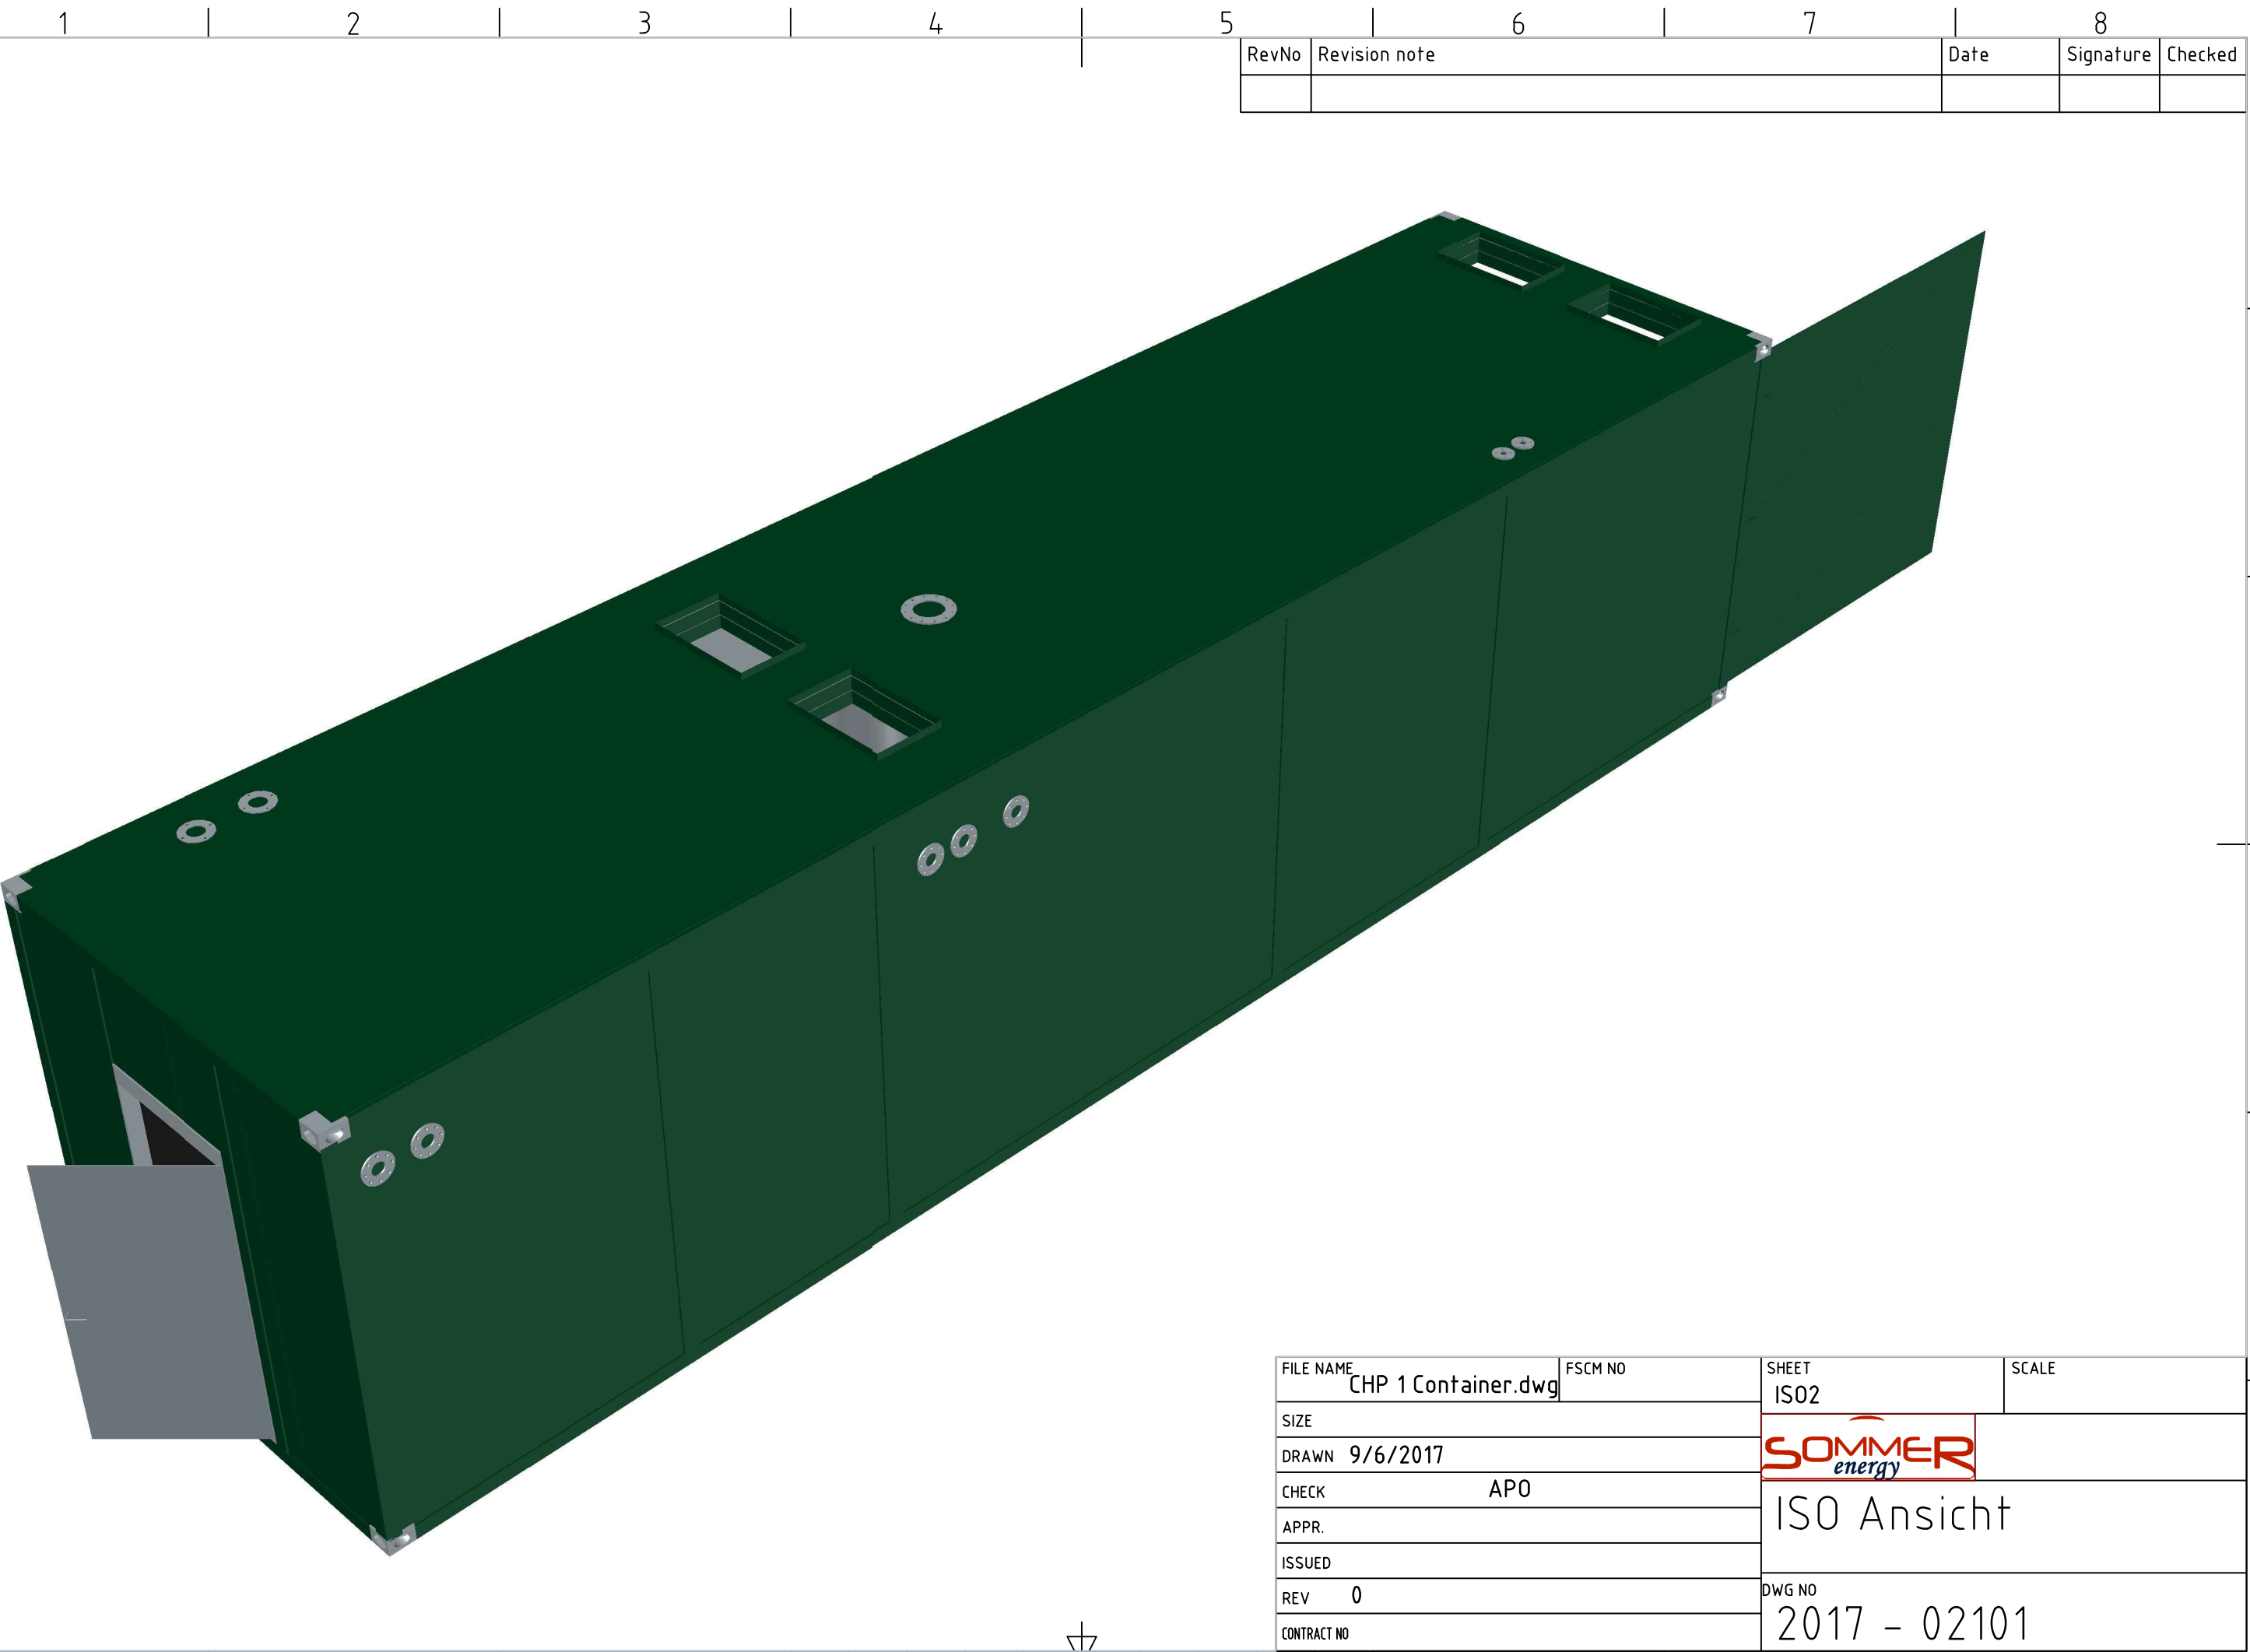

RevNo	Revision note	Date	Signature	Checked

FILE NAME	CHP 1 Container.dwg	FSCM NO		SHEET	IS02	SCALE	
SIZE						ISO Ansicht	
DRAWN	9/6/2017						
CHECK		APO		DWG NO 2017 - 02101			
APPR.							
ISSUED							
REV	0						
CONTRACT NO							